

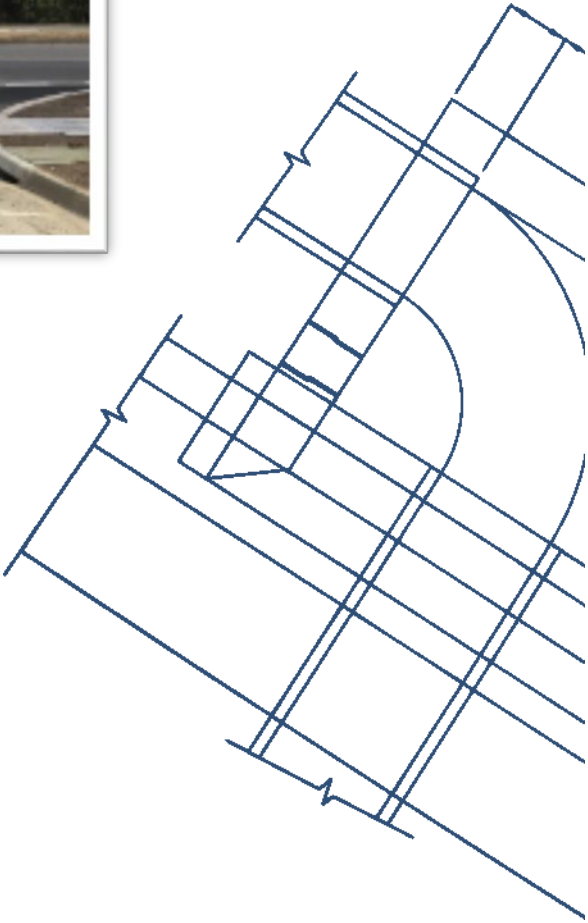


# Road Profiles

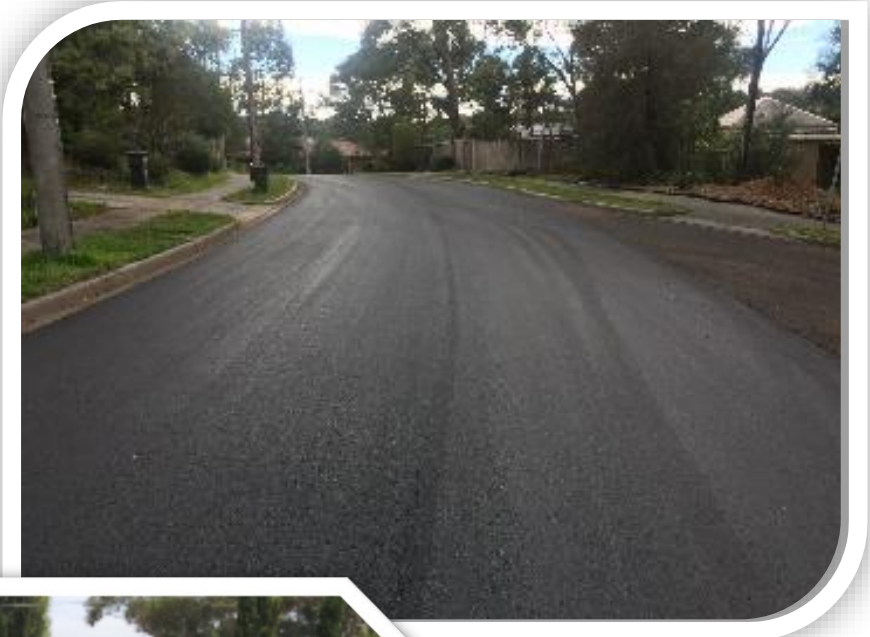

**This page was intentionally left blank**

**This page was intentionally left blank**

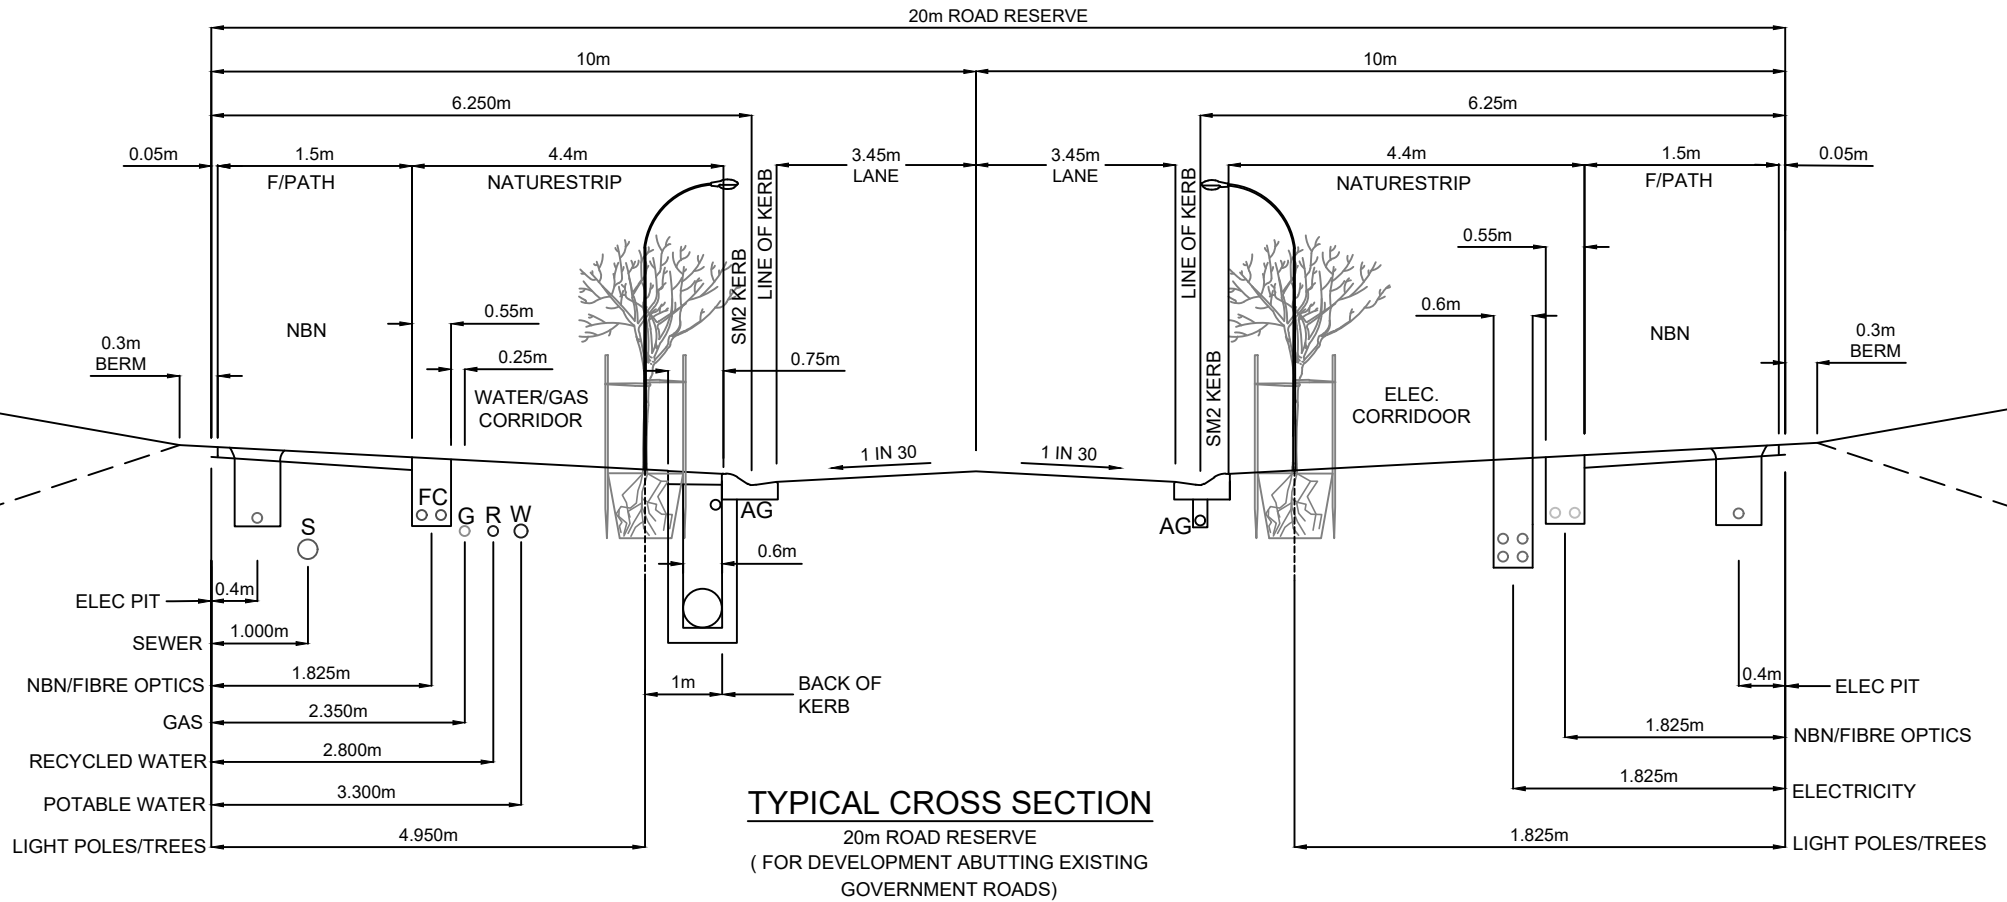

ALL MEASUREMENTS IN MILLIMETRES



**NOTES:**

1. IF ROAD RESERVE WIDTH VARIES FROM TYPICAL SECTIONS THEN A MODIFIED SECTION IS TO BE SUBMITTED AND APPROVED BY COUNCIL.
2. WATER/GAS CORRIDOR: ASSUME WATER 100mm CONDUIT AND GAS 50mm CONDUIT.
3. ELECTRICAL CORRIDOR: ASSUME 2x HV POWER CABLES IN 100mm CONDUITS AND 2x HV POWER CABLES IN 150mm CONDUITS
4. ALL CLEARANCES TO COUNCIL ASSETS MUST BE CONFIRMED BY AN AUTHORIZED OFFICER.

**TYPICAL ROAD PROFILES RESIDENTIAL**


Banyule's Standard Drawings  
A copy can be found on Banyule's website  
[www.banyule.vic.gov.au](http://www.banyule.vic.gov.au)

Approved by: James Kelly  
Manager Delivery & Assets

LAST UPDATED JULY 2019

**R 100A**

**NOT TO SCALE**

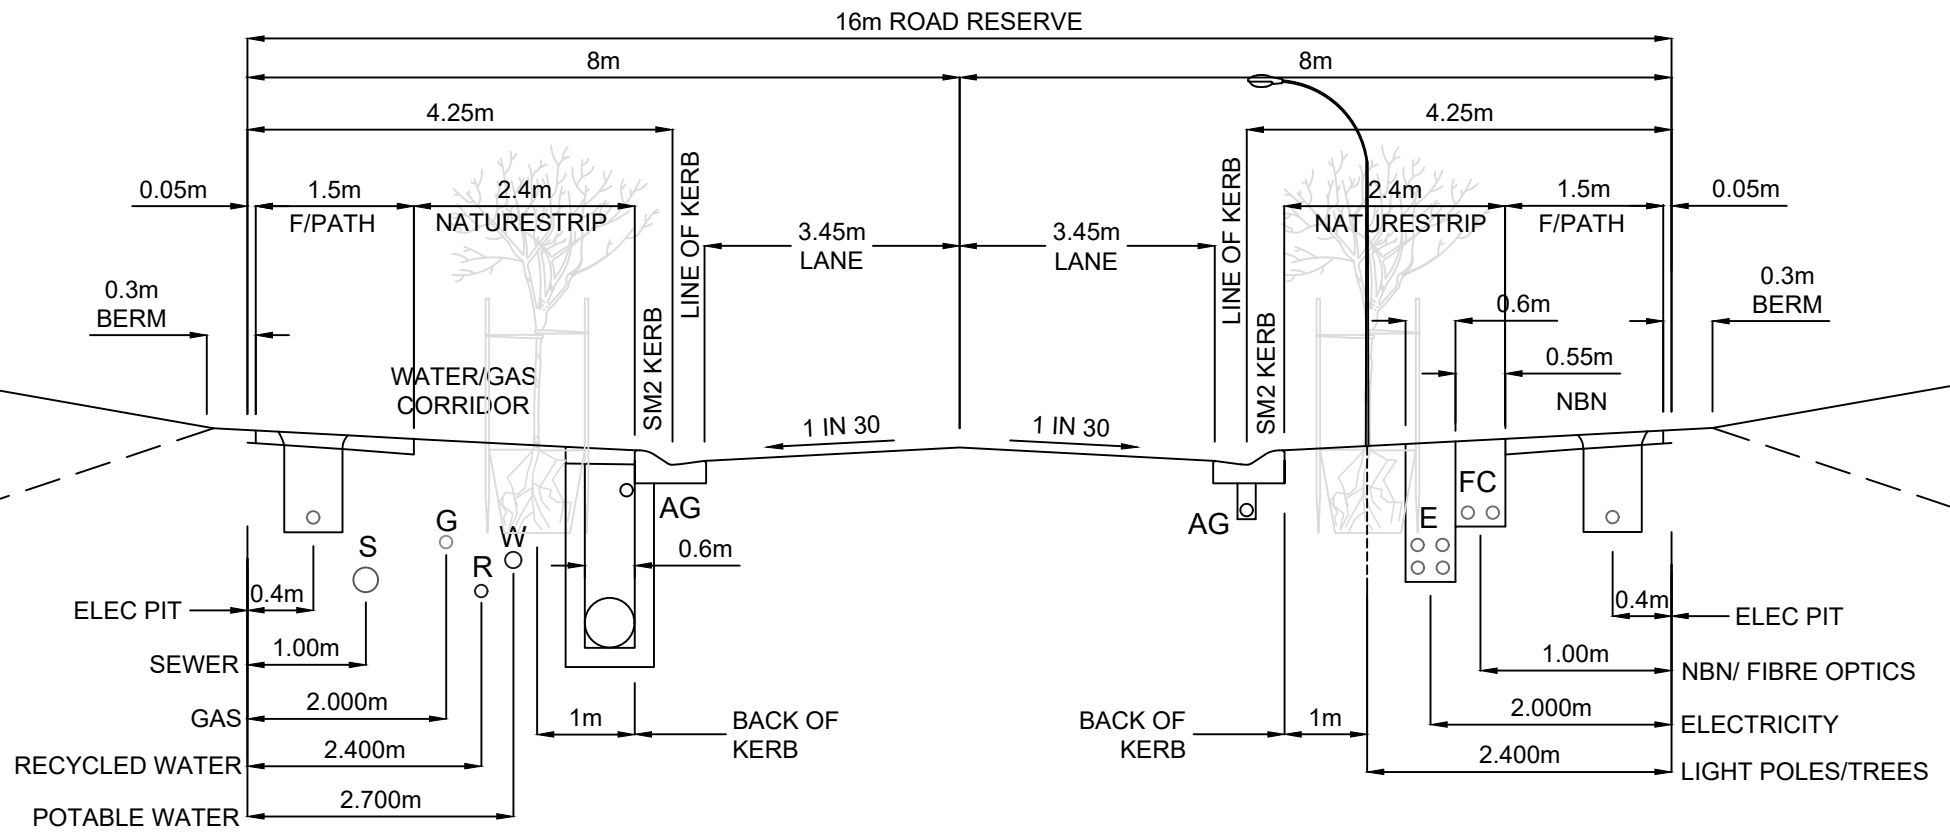

### TYPICAL CROSS SECTION

16m ROAD RESERVE

ALL MEASUREMENTS IN MILLIMETRES



NOTES:  
REFER TO R 100A NOTES

TYPICAL ROAD PROFILES RESIDENTIAL


Banyule's Standard Drawings  
A copy can be found on Banyule's website  
[www.banyule.vic.gov.au](http://www.banyule.vic.gov.au)

Approved by: James Kelly  
Manager Delivery & Assets


LAST UPDATED JULY 2019

**R 100B**


NOT TO SCALE

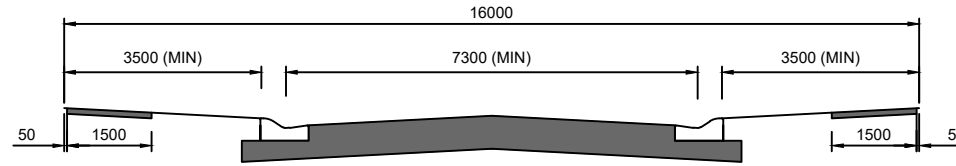

ACCESS STREET

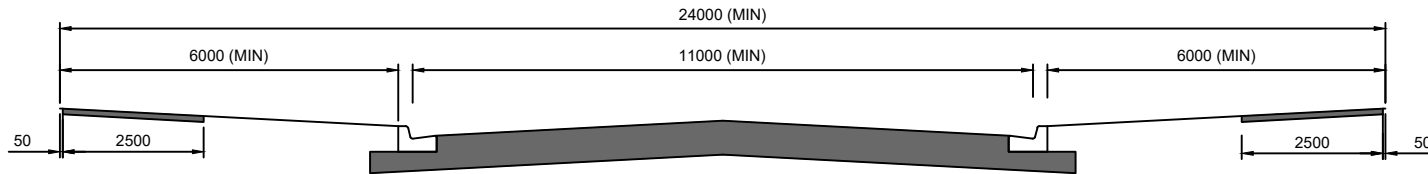

COLLECTOR STREET - LEVEL 1

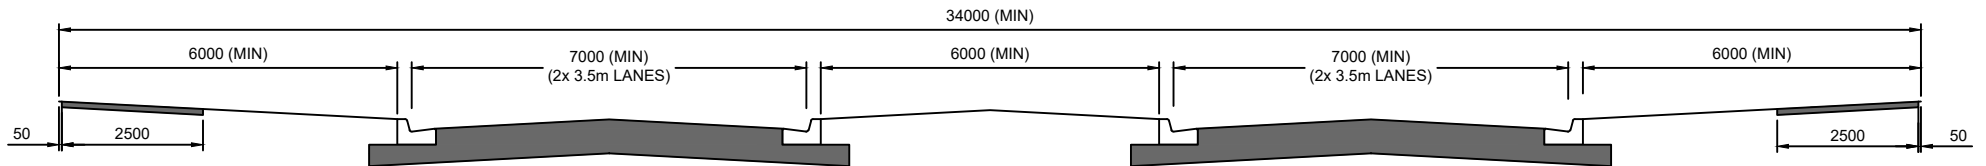

COLLECTOR STREET - LEVEL 2

ALL MEASUREMENTS IN MILLIMETRES



NOTES:

1. FOR KERB DETAIL REFER TO DRAWINGS R150, R155

**TYPICAL ROAD PROFILES ACCESS & COLLECTOR LEVEL 1 & 2**


Banyule's Standard Drawings  
A copy can be found on Banyule's website  
[www.banyule.vic.gov.au](http://www.banyule.vic.gov.au)

Approved by: James Kelly  
Manager Delivery & Assets

LAST UPDATED JULY 2019


**R 105**

**NOT TO SCALE**

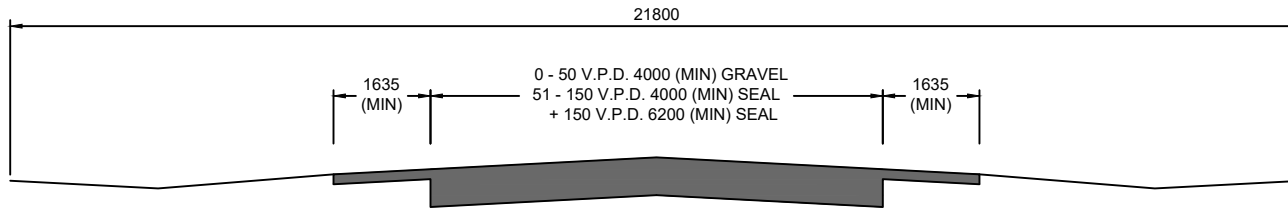


RURAL ACCESS

\* V.P.D. = VEHICLES PER DAY

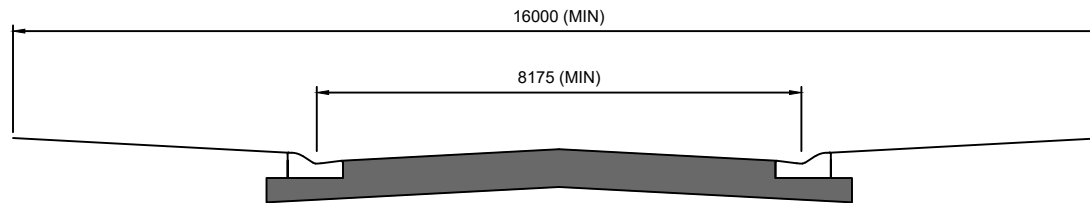

LOW DENSITY RESIDENTIAL COLLECTOR ROAD

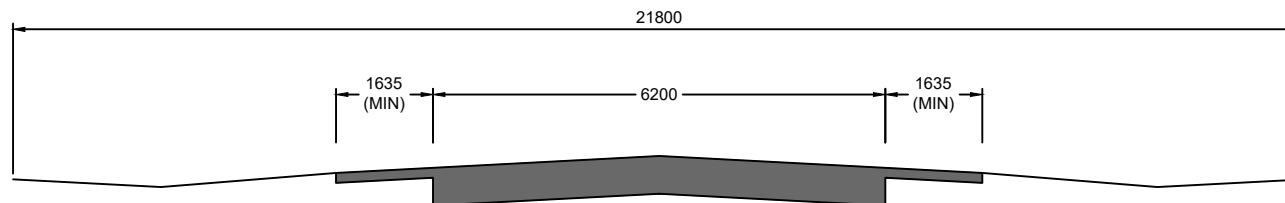

LOW DENSITY RESIDENTIAL ACCESS ROAD

ALL MEASUREMENTS IN MILLIMETRES

TYPICAL ROAD PROFILES LOW DENSITY  
RESIDENTIAL COLLECTOR / ACCESS /  
RURAL ACCESS

Banyule's Standard Drawings  
A copy can be found on Banyule's website  
[www.banyule.vic.gov.au](http://www.banyule.vic.gov.au)

Approved by: James Kelly  
Manager Delivery & Assets


LAST UPDATED JULY 2019

**R 110**


NOT TO SCALE

NOTES:

1. FOR KERB DETAIL REFER TO DRAWINGS R150, R155

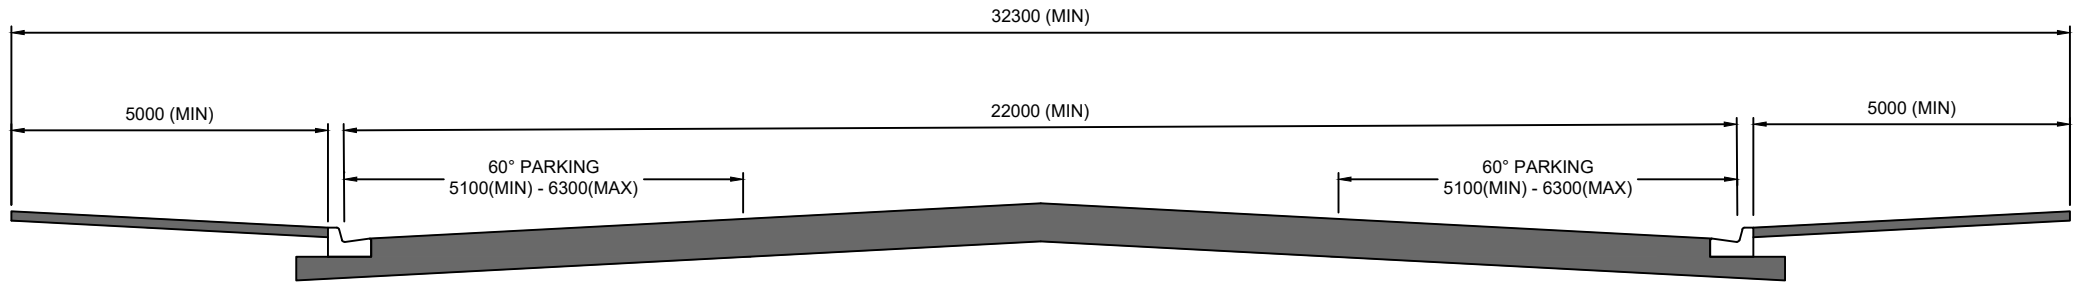

COMMERCIAL STREET

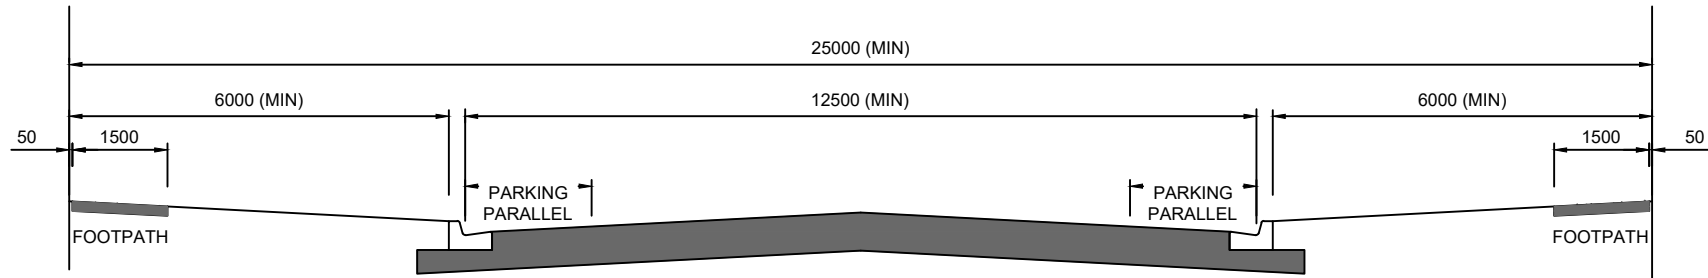

INDUSTRIAL STREET

ALL MEASUREMENTS IN MILLIMETRES



NOTES:  
1. FOR KERB DETAIL REFER TO DRAWINGS R150, R155

**TYPICAL ROAD PROFILES  
COMMERCIAL STREET / INDUSTRIAL  
STREET**

Banyule's Standard Drawings  
A copy can be found on Banyule's website  
[www.banyule.vic.gov.au](http://www.banyule.vic.gov.au)

Approved by: James Kelly  
Manager Delivery & Assets

LAST UPDATED JULY 2019

**R 115**

NOT TO SCALE